

FIRST FLOOR PLAN

SCALE: 1/8" = 1'-0"

APARTMENT 6 FLOOR AREA: 811 SQ. FT.

APARTMENT 5 FLOOR AREA: 811 SQ. FT.

APARTMENT 4 FLOOR AREA: 811 SQ. FT.

APARTMENT 3 FLOOR AREA: 811 SQ. FT.

NO.	DATE
1	15/02/2021

CLIENT: BENJAMIN STREET RESIDENCES LTD.
(TOWNHOUSES)
No. 49 BENJAMIN STREET
DIEGO MARTIN





DRAWING TITLE: BUILDING 2 FIRST FLOOR PLAN

DATE ISSUED: 13 10 2020



SCALE	3/8" = 1'-0"
DRAWN	W. HENRI
CHECKED	D. ROBINSON
ENGINEER	BAUJAYS LTD
DRAWN BY	D. ROBINSON
SHEET NO.	A-13

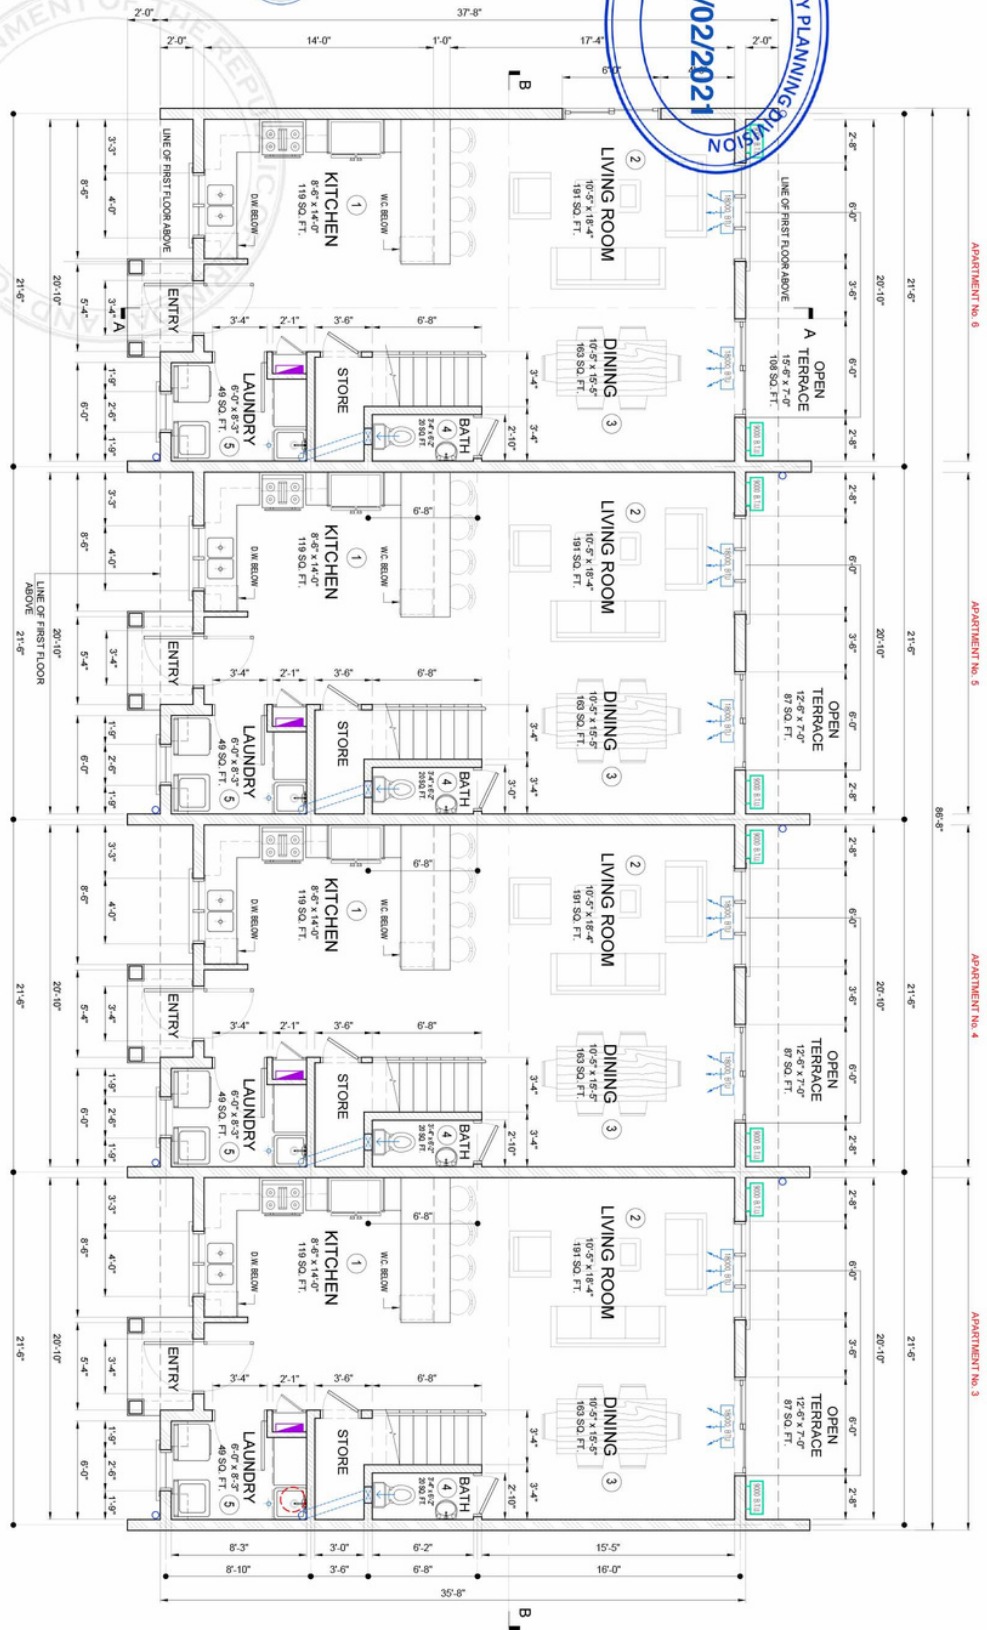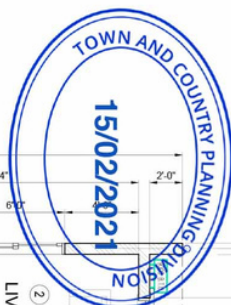

GROUND FLOOR PLAN

SCALE: 1/8" = 1'-0"
 APARTMENT 6
 FLOOR AREA: 738 SQ. FT.
 ENTRY: 24 SQ. FT.
 OPEN TERRACE: 118 SQ. FT.

APARTMENT 5
 FLOOR AREA: 738 SQ. FT.
 ENTRY: 24 SQ. FT.
 OPEN TERRACE: 118 SQ. FT.

APARTMENT 4
 FLOOR AREA: 738 SQ. FT.
 ENTRY: 24 SQ. FT.
 OPEN TERRACE: 118 SQ. FT.

APARTMENT 3
 FLOOR AREA: 738 SQ. FT.
 ENTRY: 24 SQ. FT.
 OPEN TERRACE: 118 SQ. FT.



DATE ISSUED
 13.10.2020

NO.	DATE	REVISIONS	CLIENT	ARCHITECT	ENGINEER	DRAWING TITLE	SCALE	DESIGNER	ENGINEER	APPROVED	NUMBER
			BENJAMIN STREET RESIDENCES LTD. (TOWNHOUSES) No. 49 BENJAMIN STREET DIEGO MARTIN	ellen hollmayer ARCHITECT UNIT 101 WEST BAYVIEW TORONTO ellen@ellenhollmayer.com	PTL Project Engineering Limited Project and Construction Management	GROUND FLOOR PLAN	1/8" = 1'-0"	A. ENGLISH	BAU-ADS LTD. CONSTRUCTION & RENOVATIONS INC. 1000 SHEPPARD AVENUE EAST, SUITE 100 RICHMOND HILL, ONTARIO L4B 1N2 Phone: 905-881-1111 Email: bau@bauads.com	C. ROBINSON	A-12